
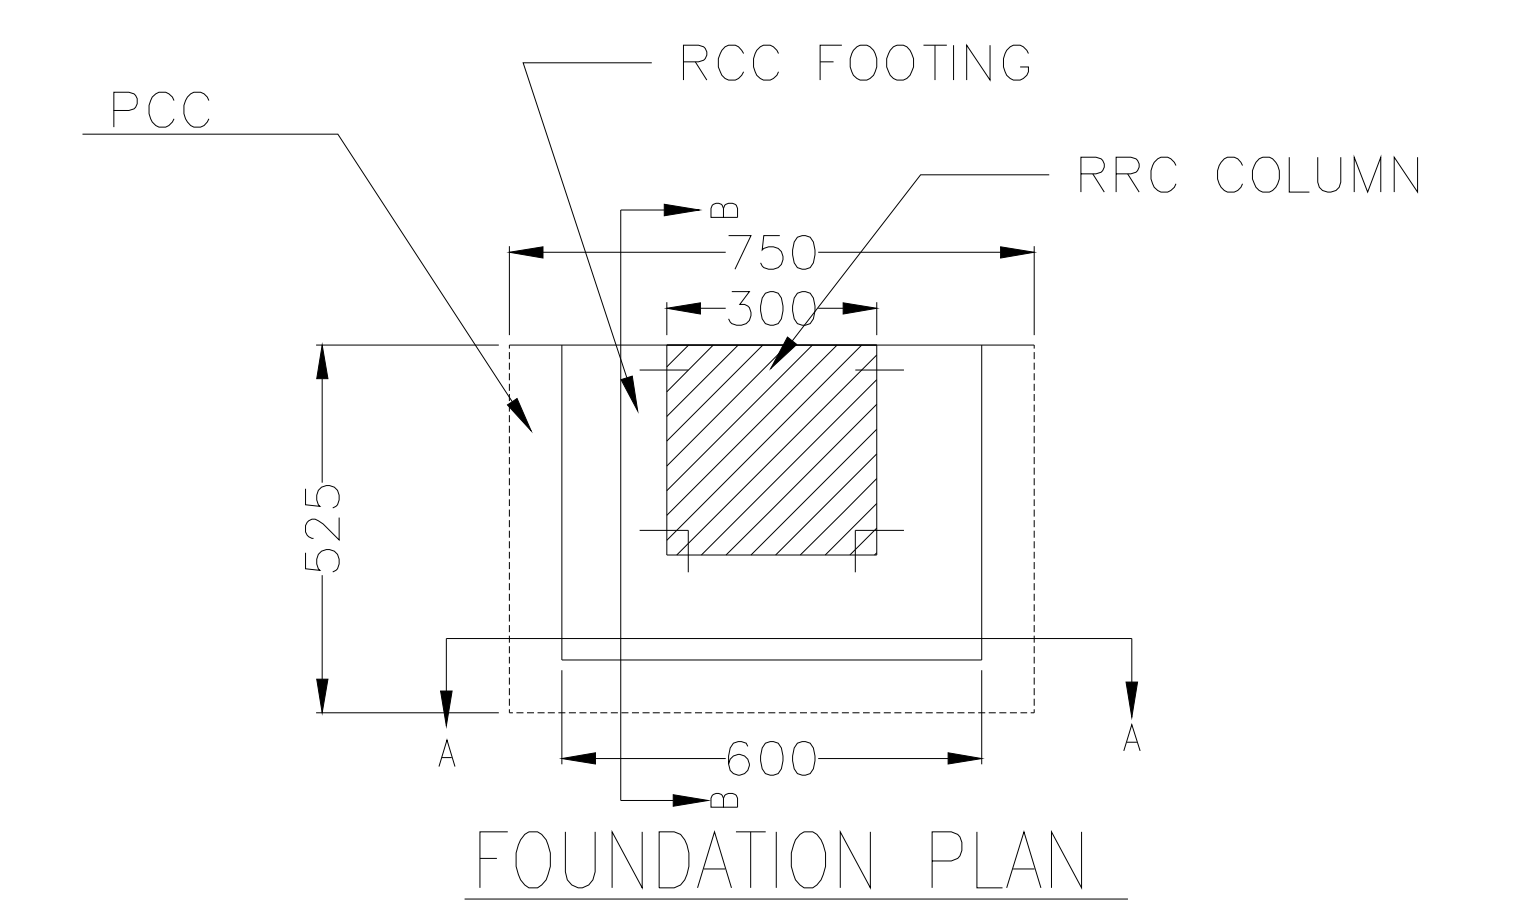
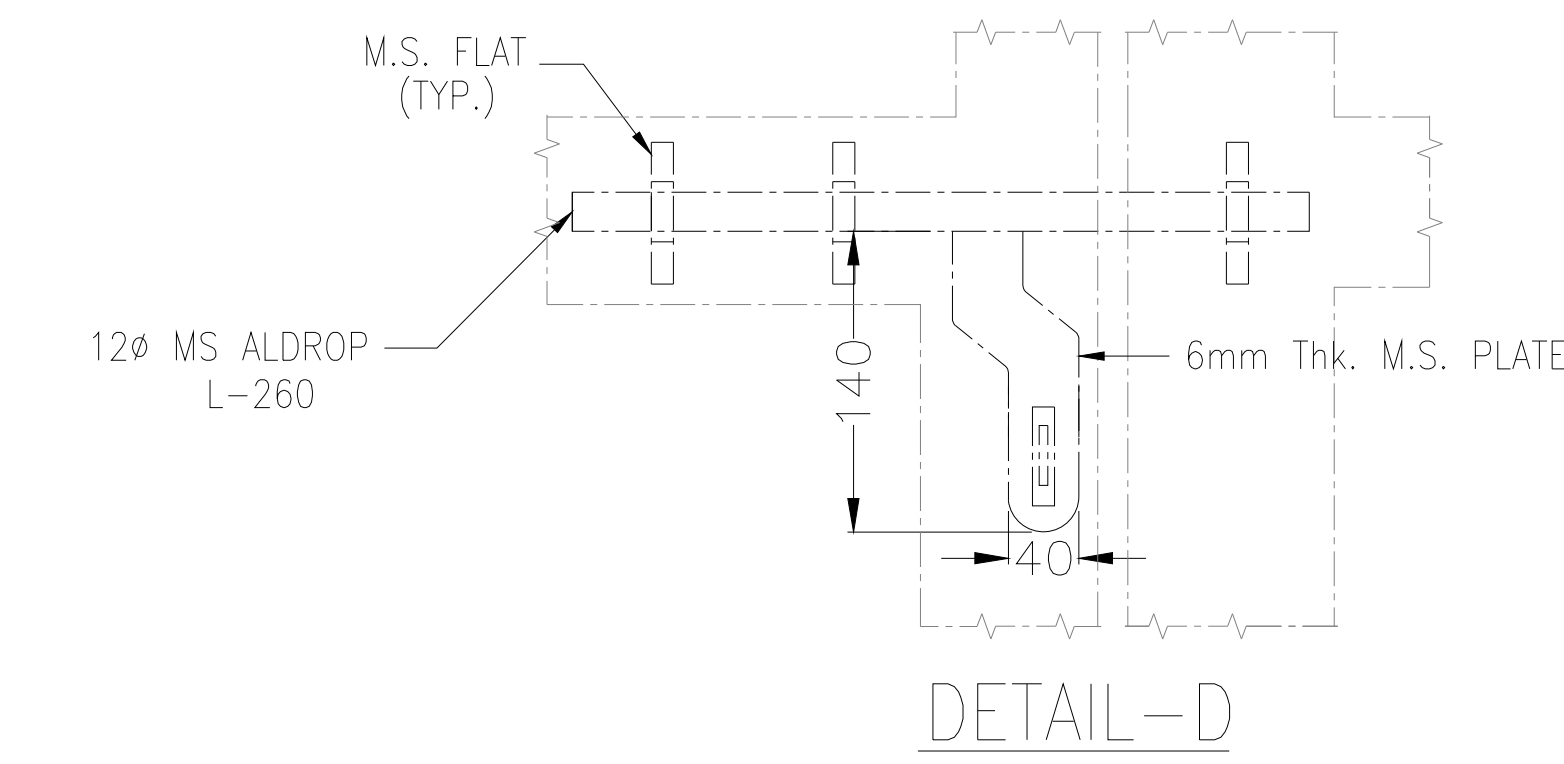
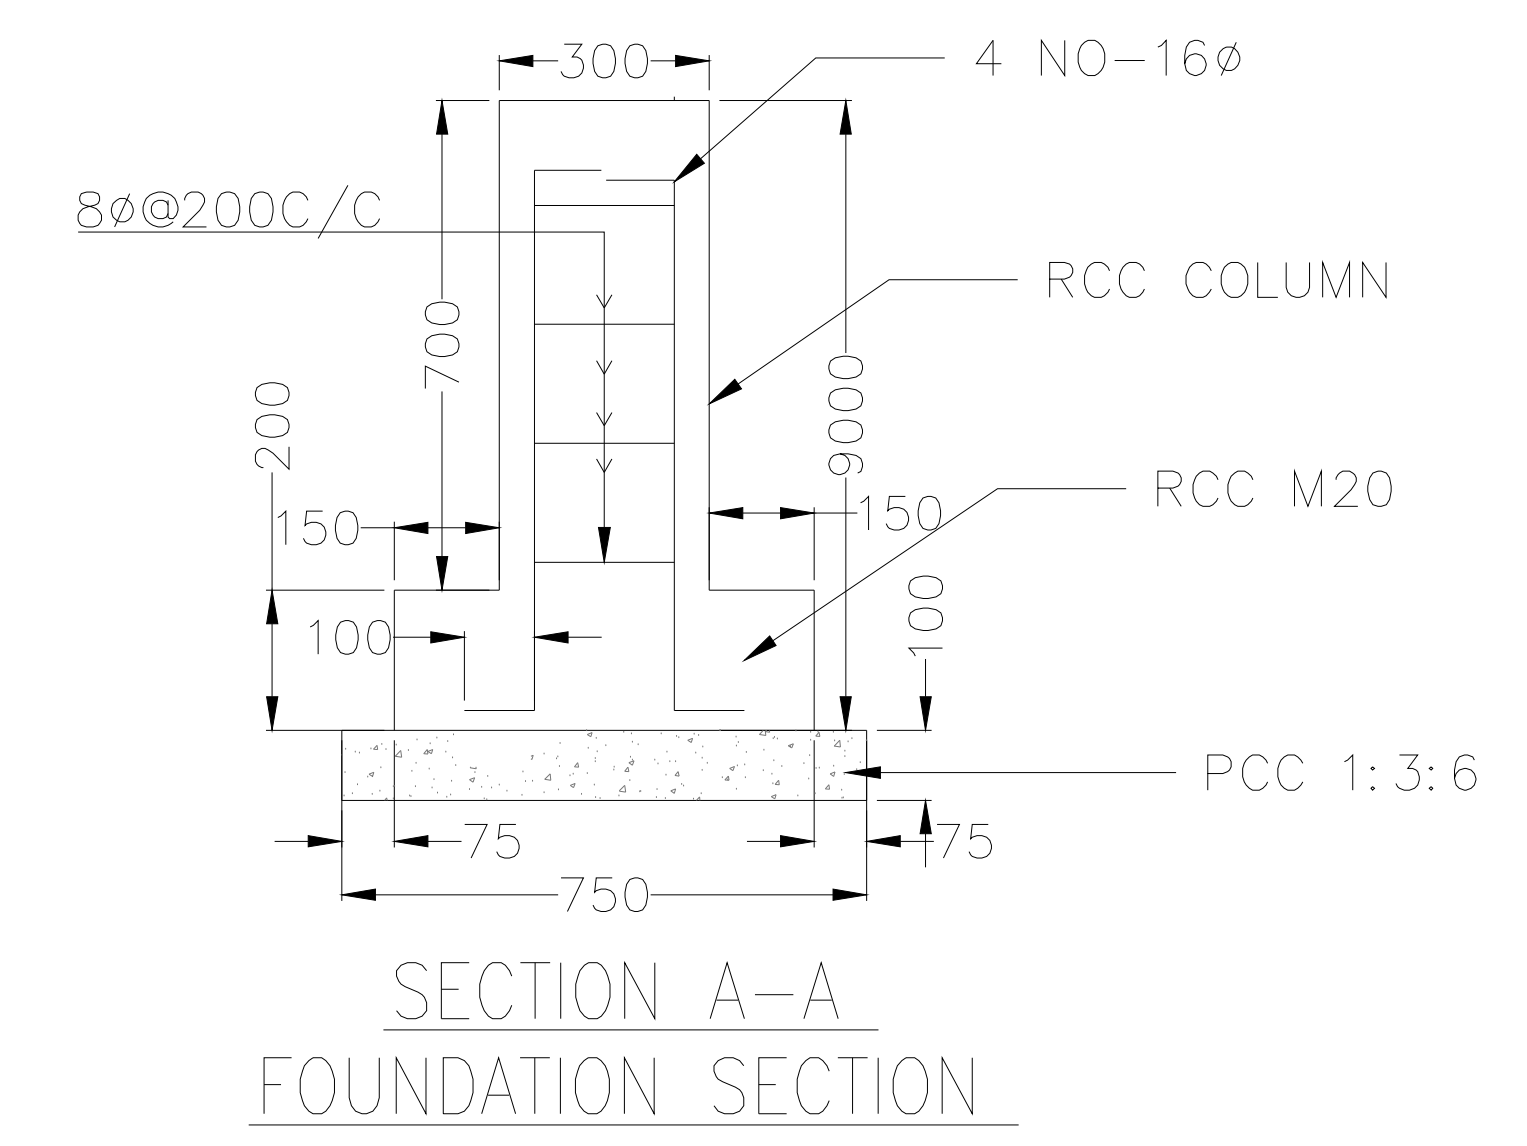
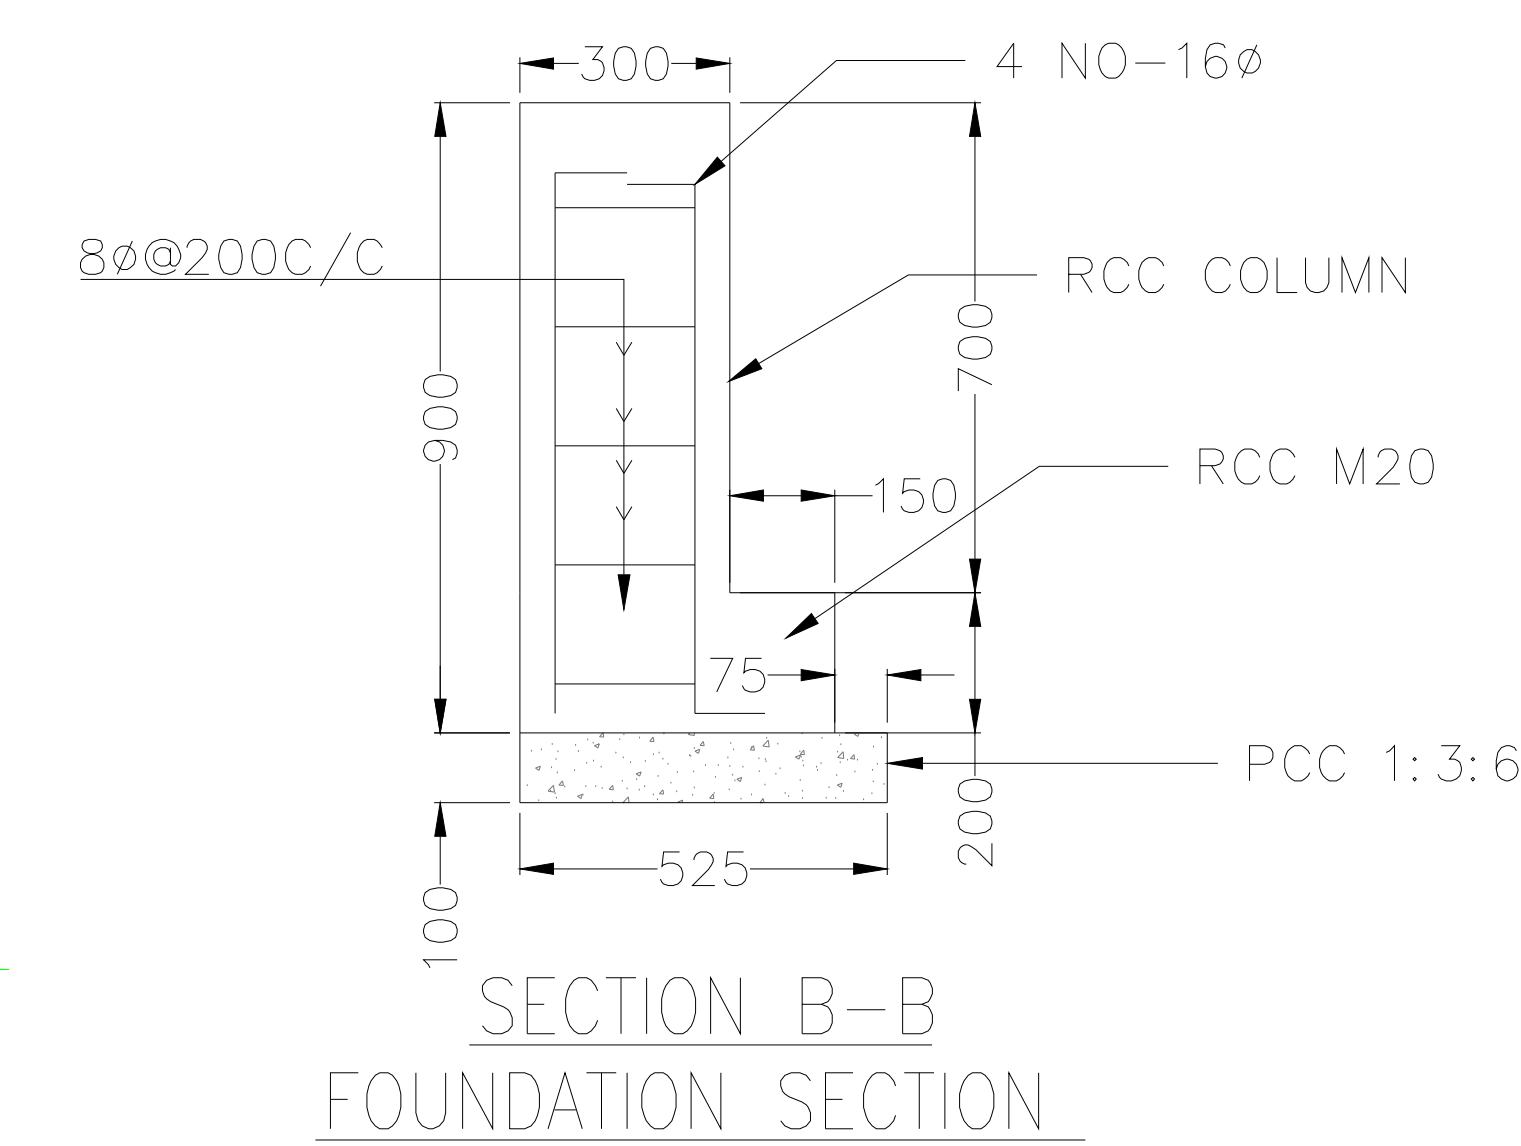
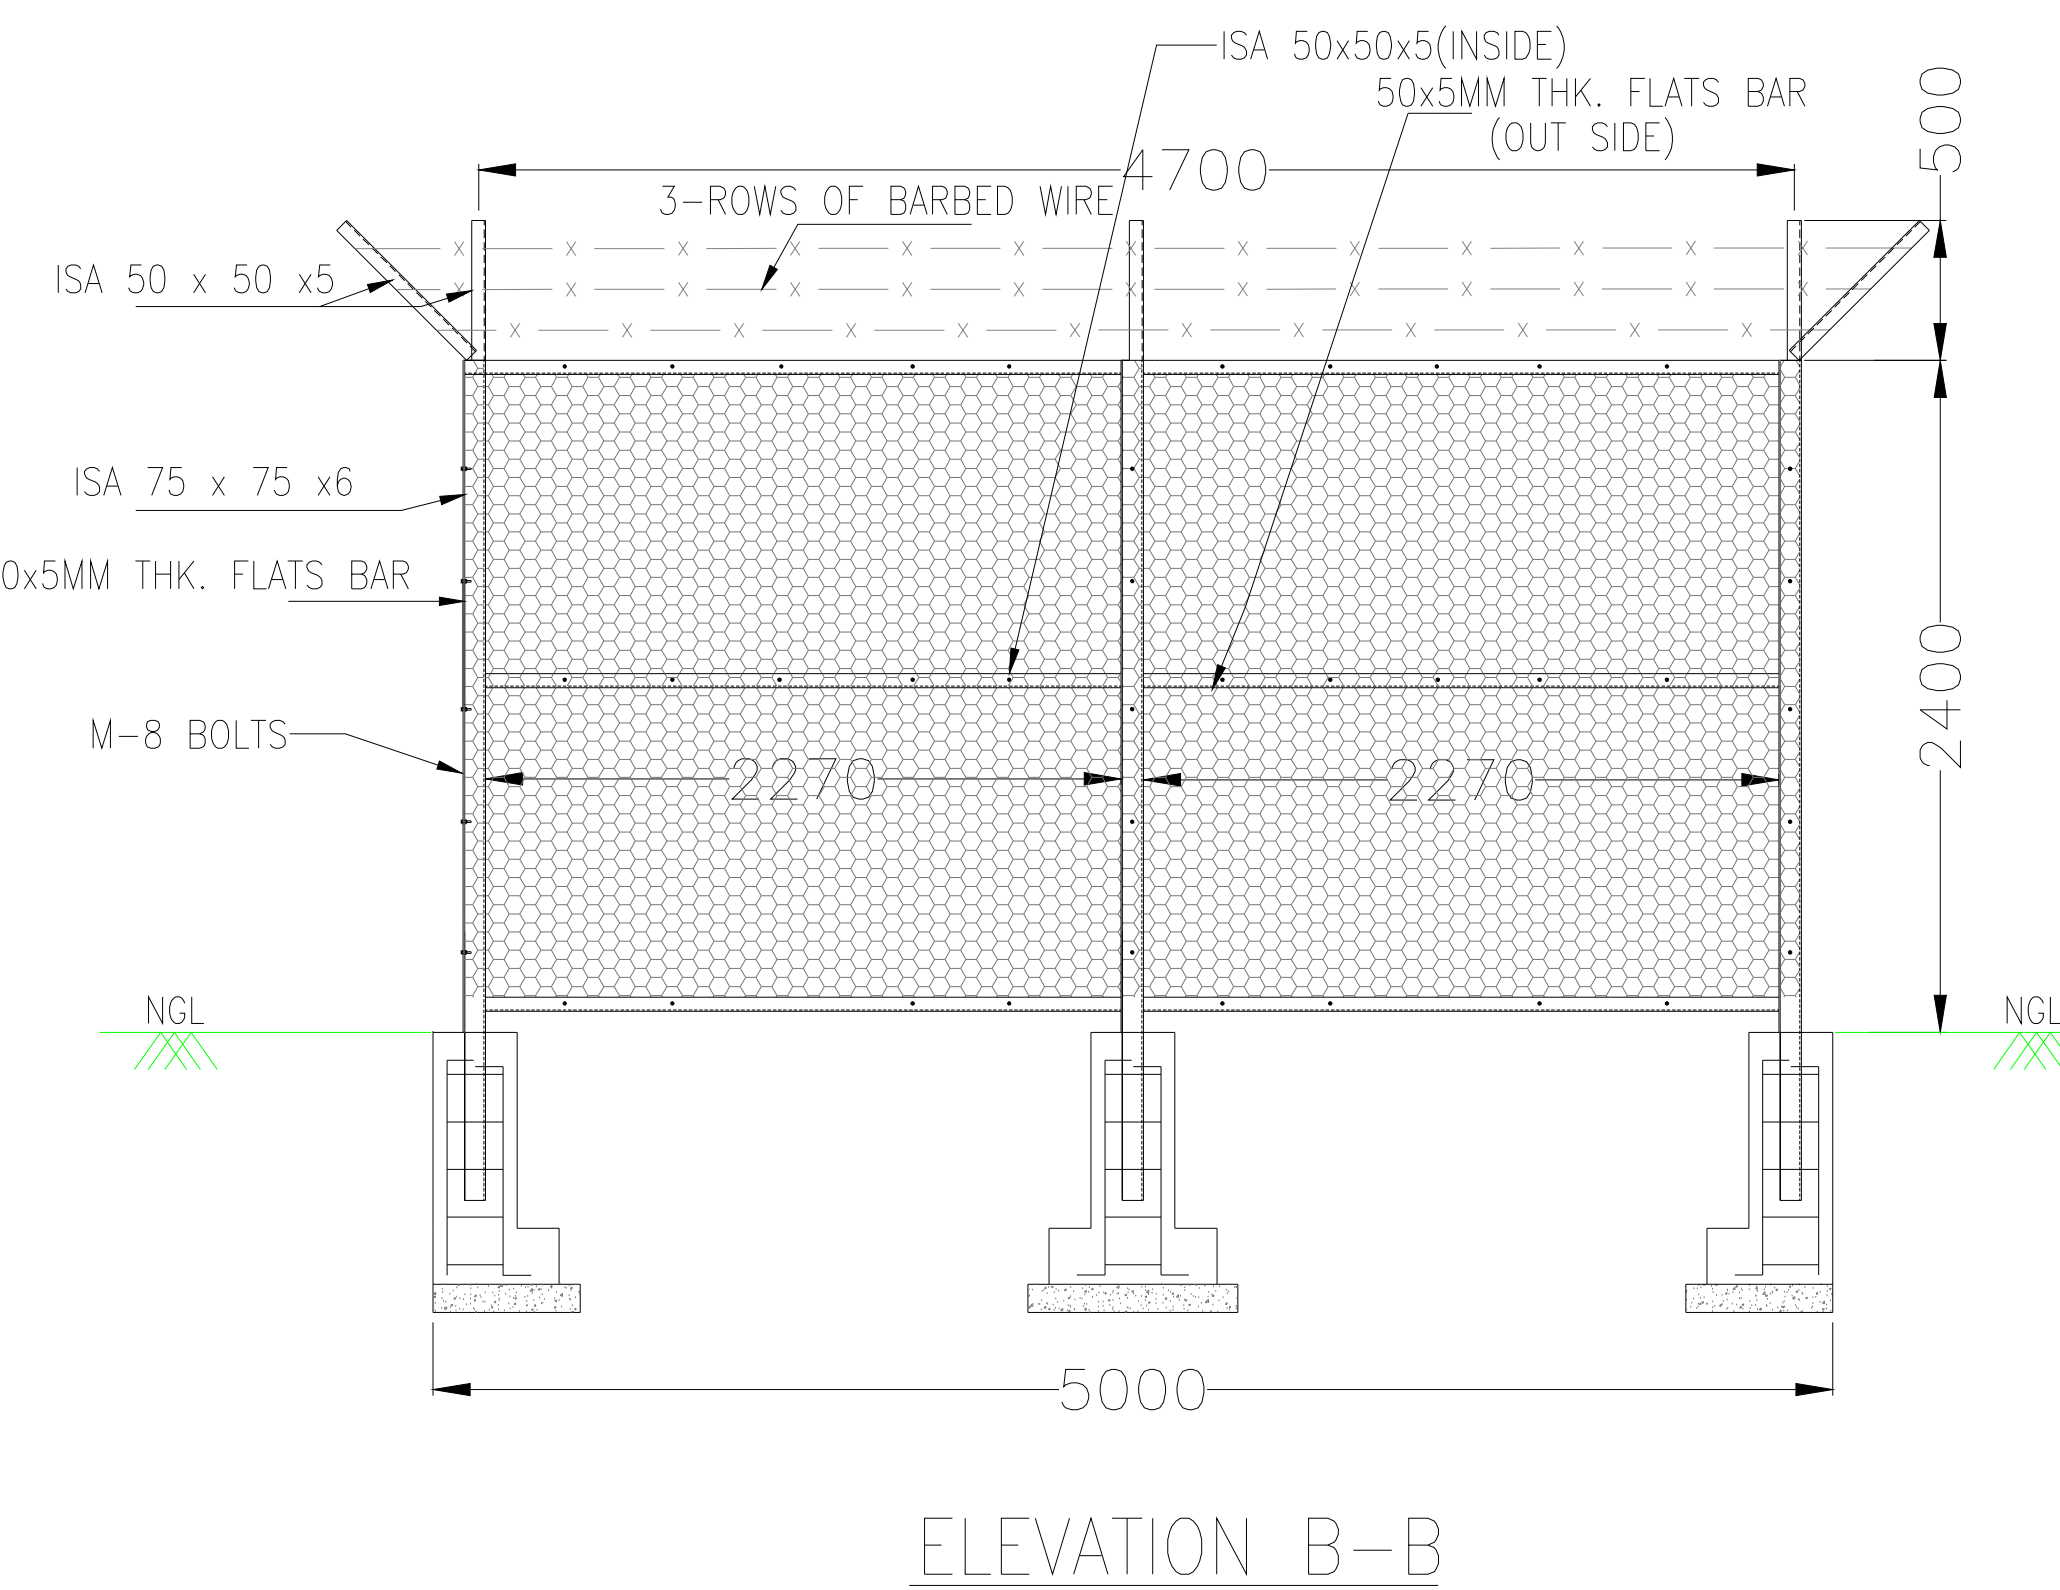
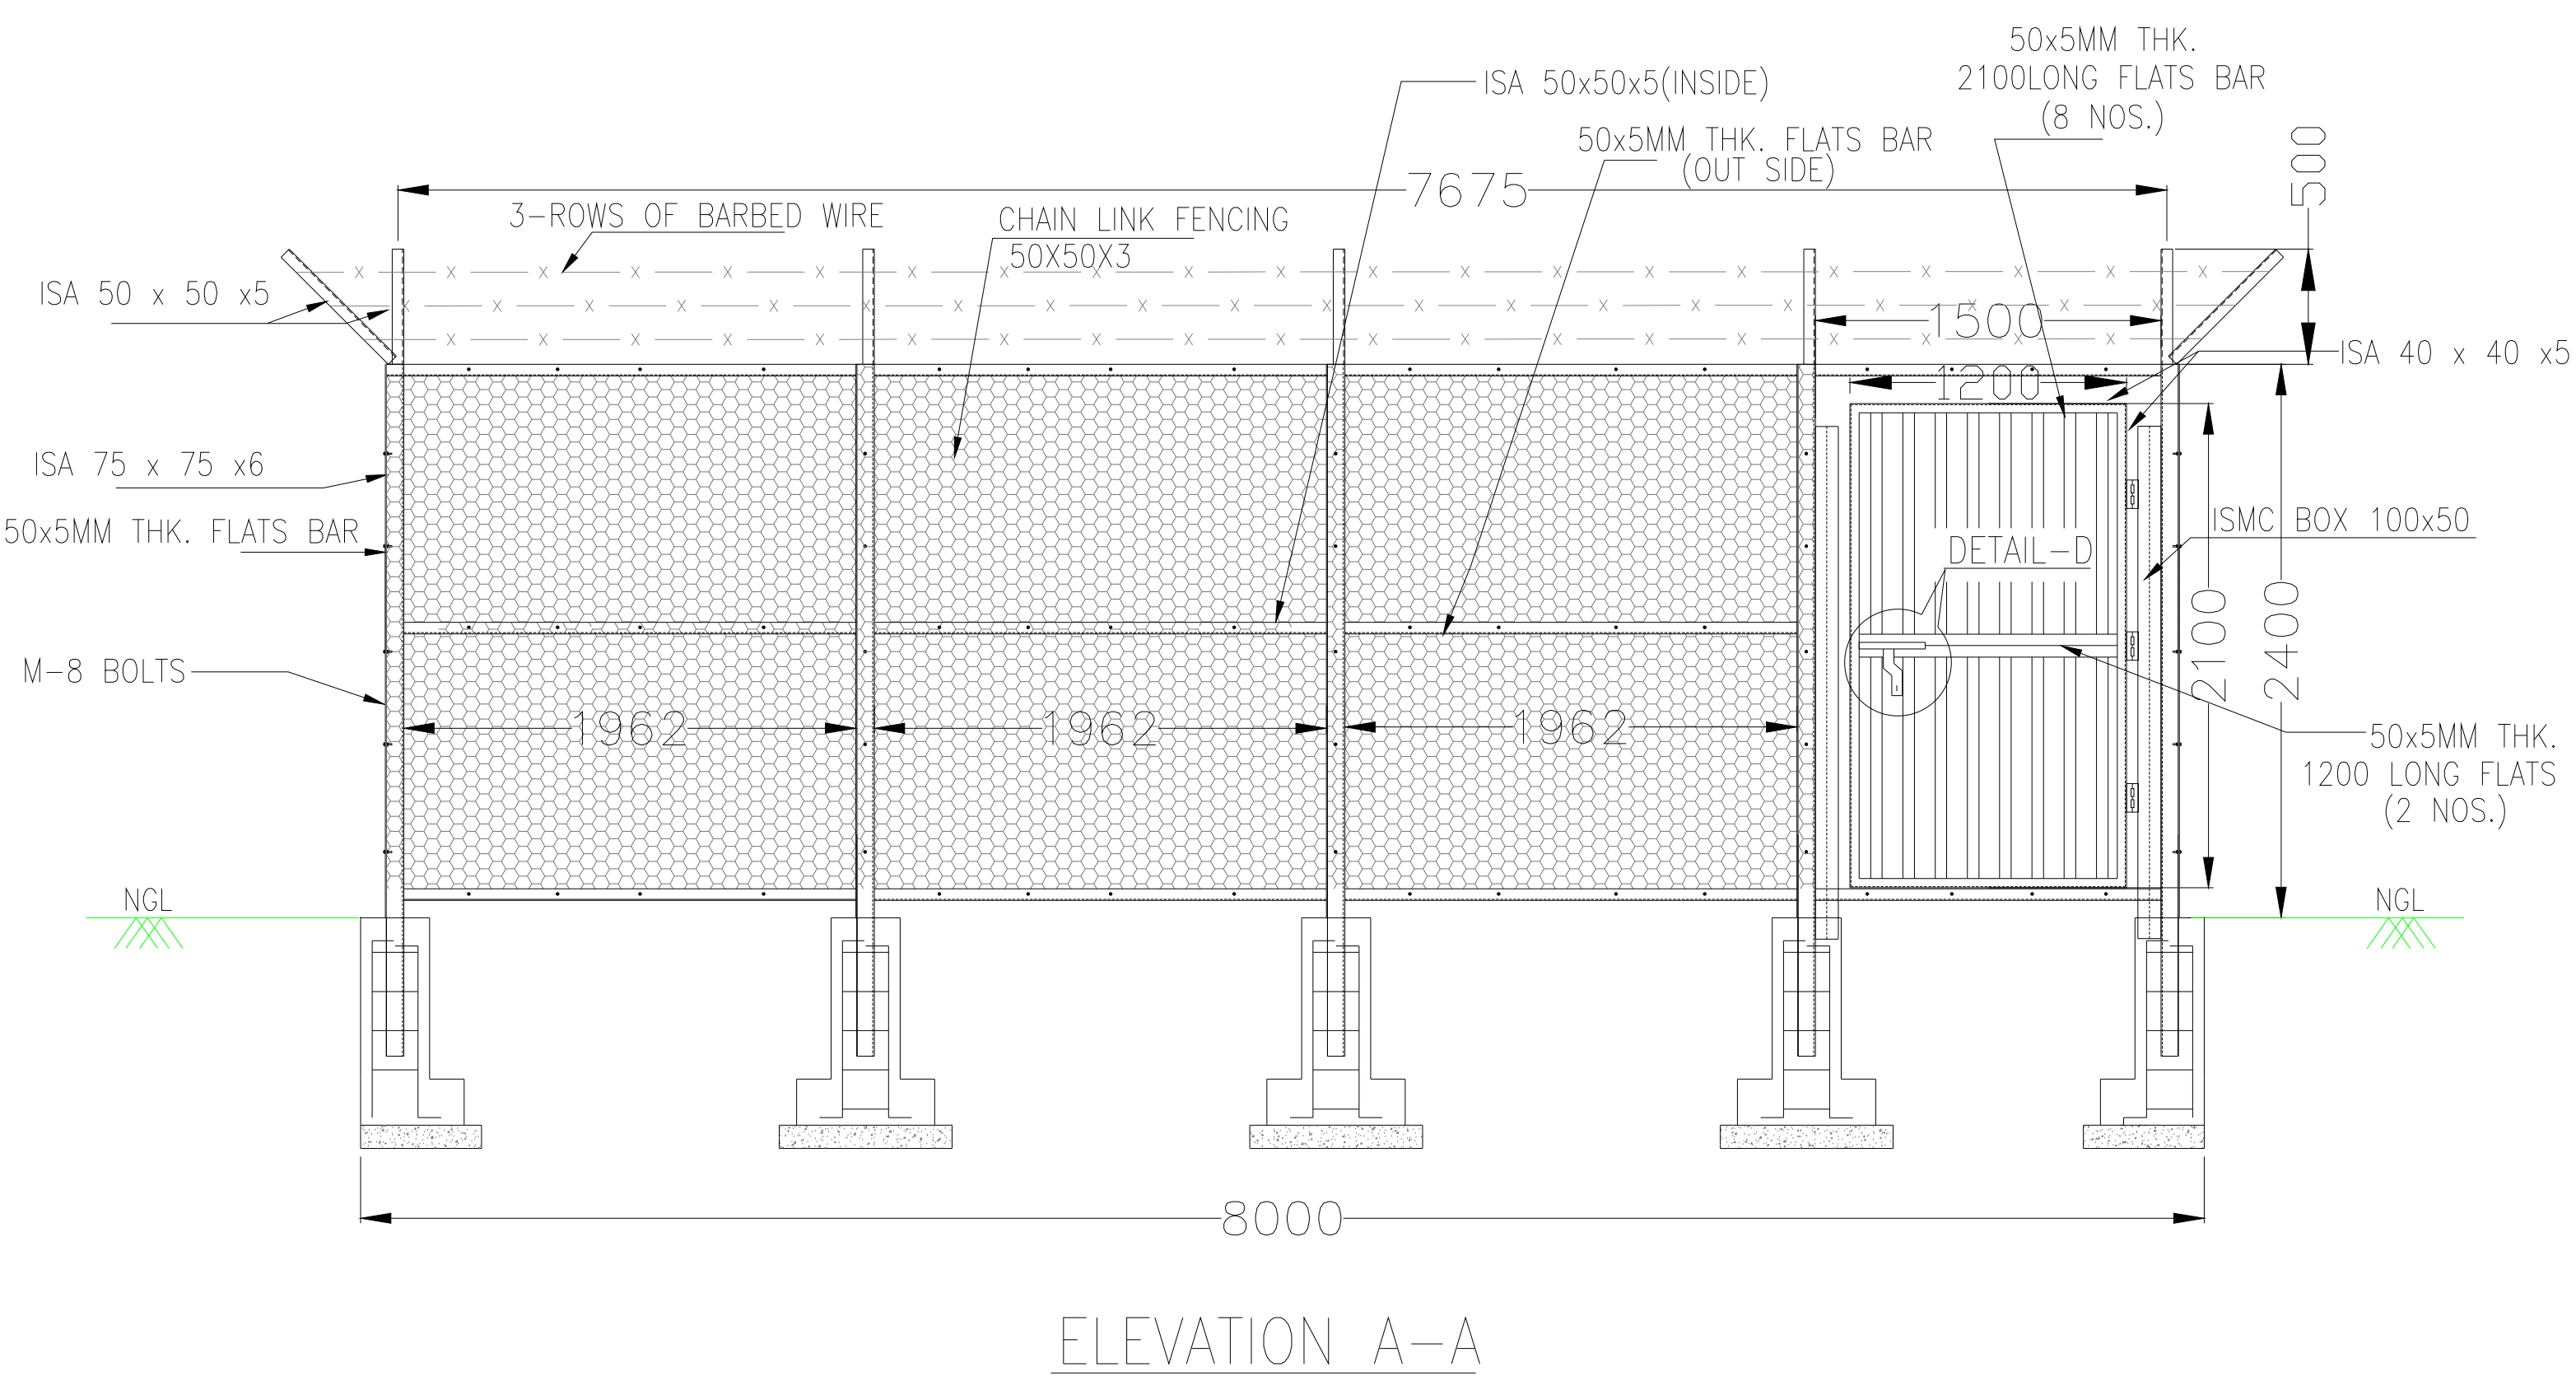
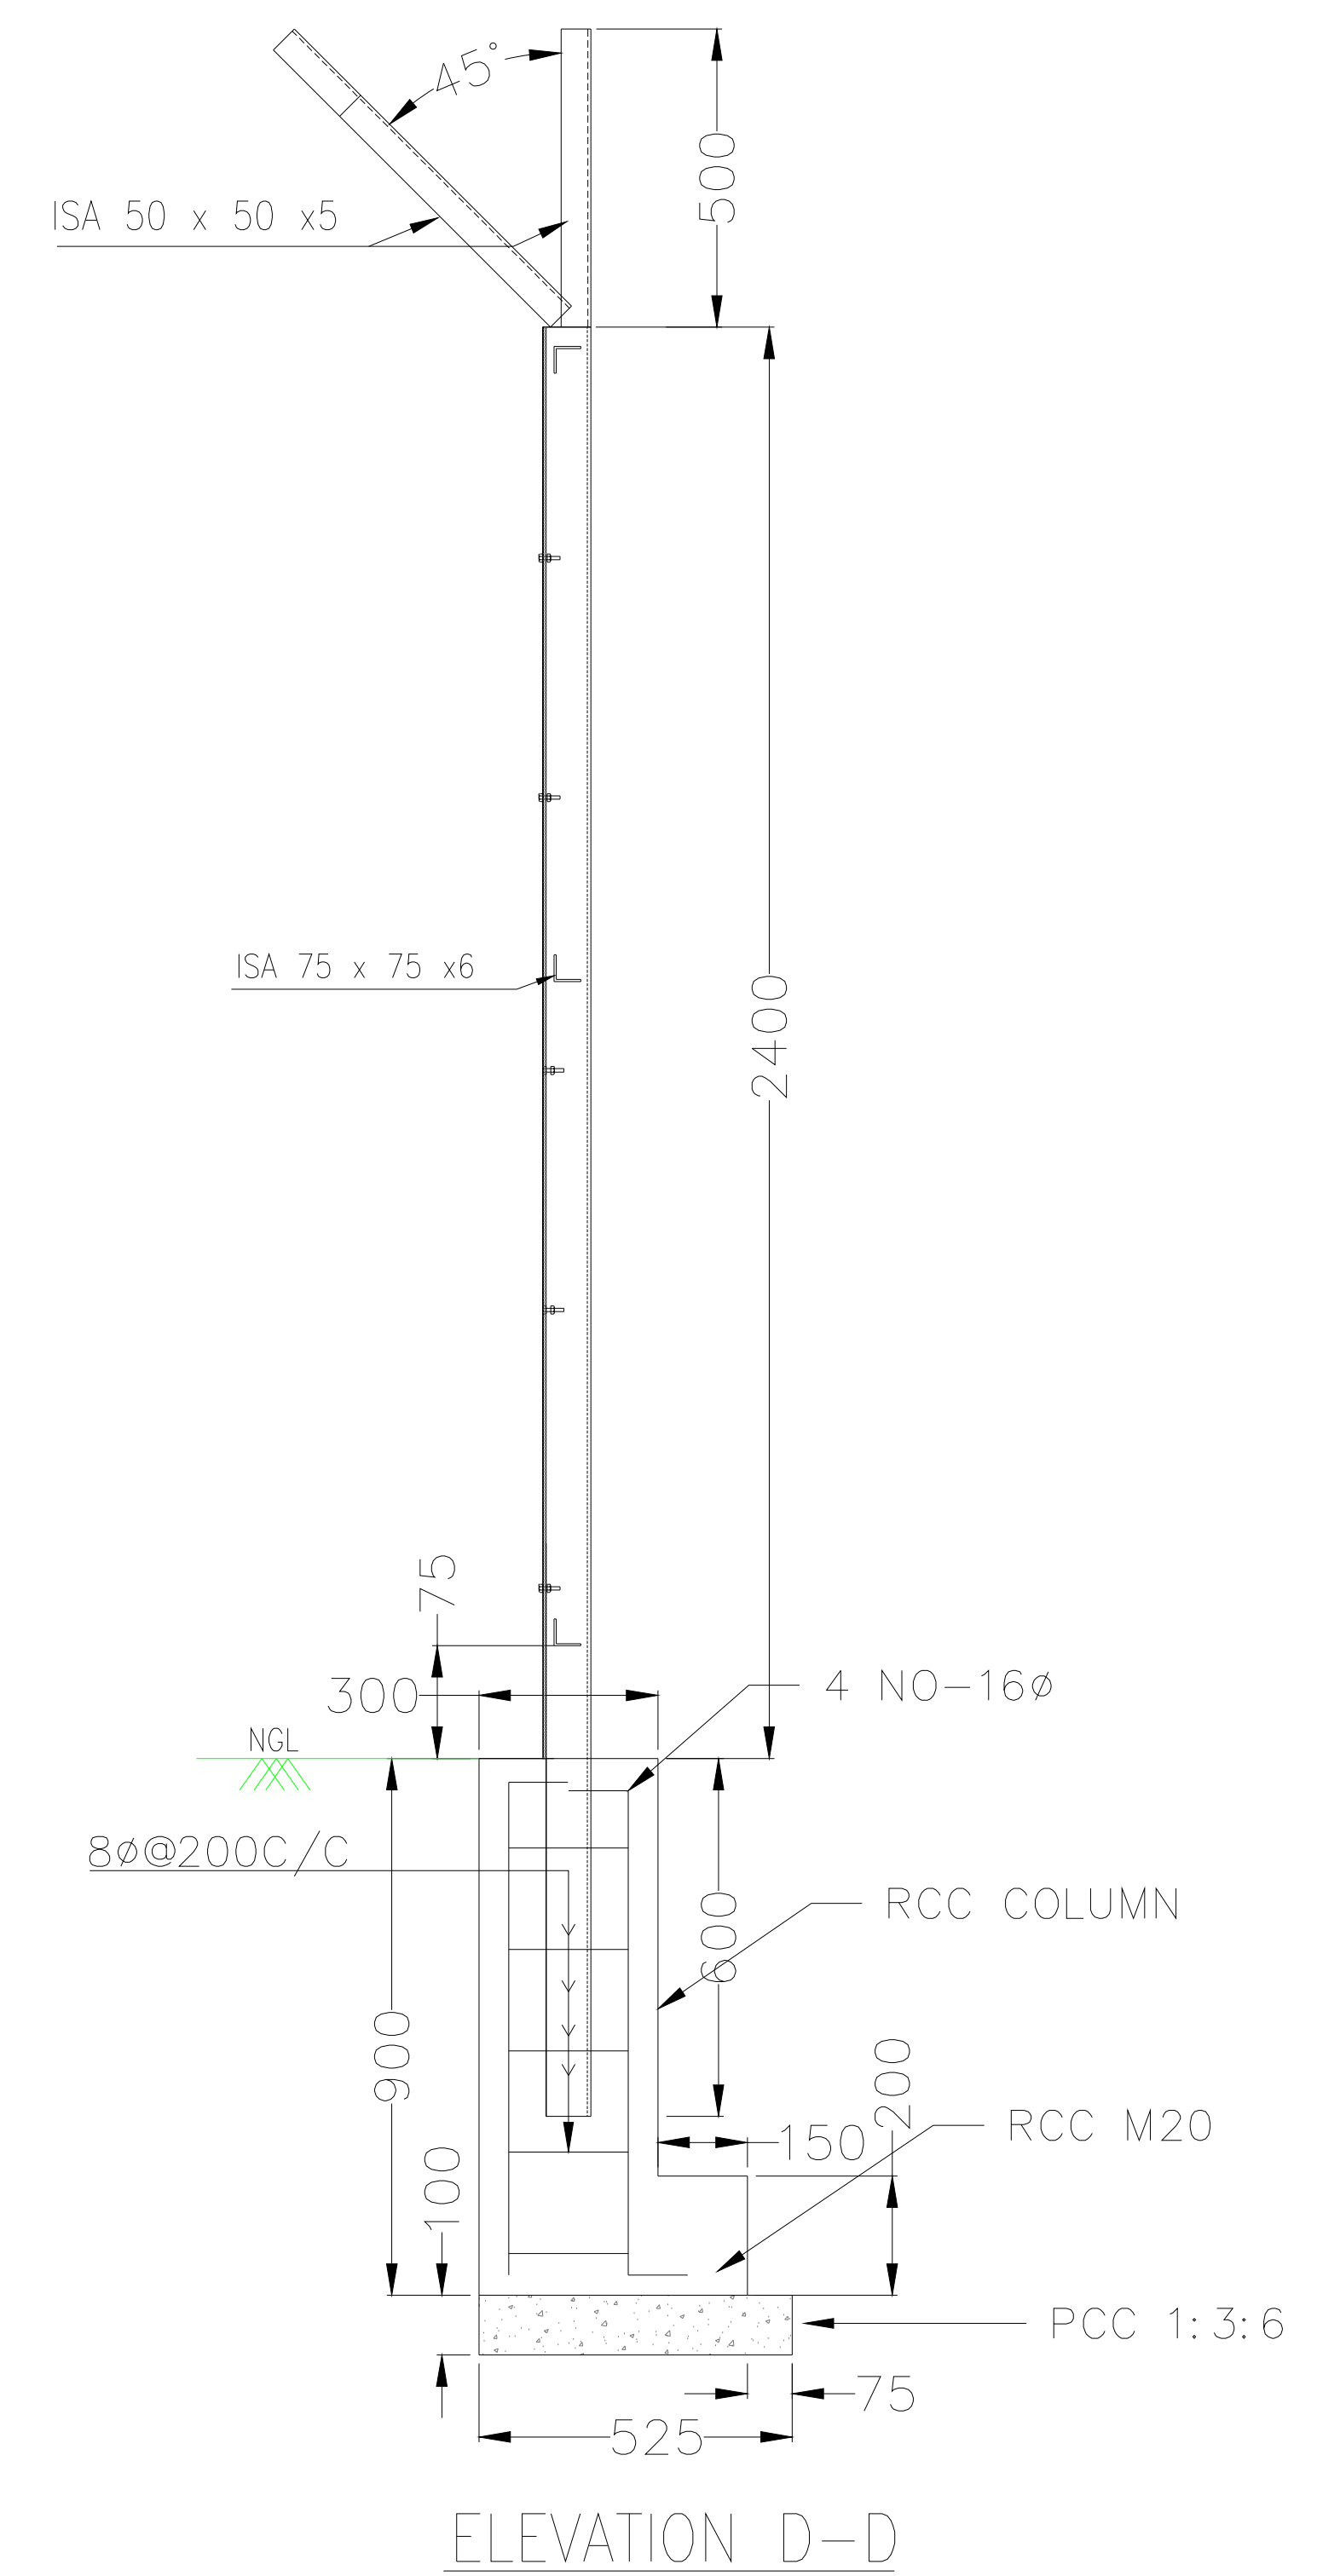
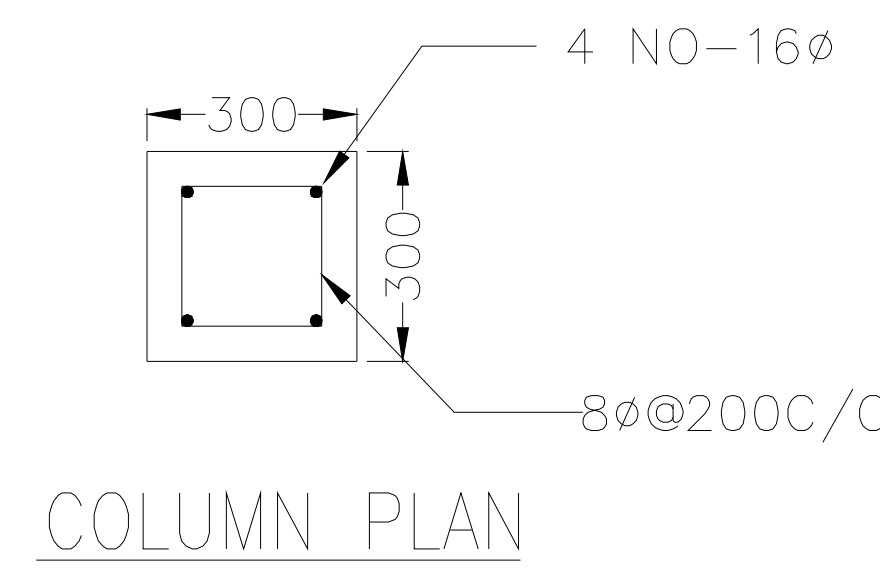
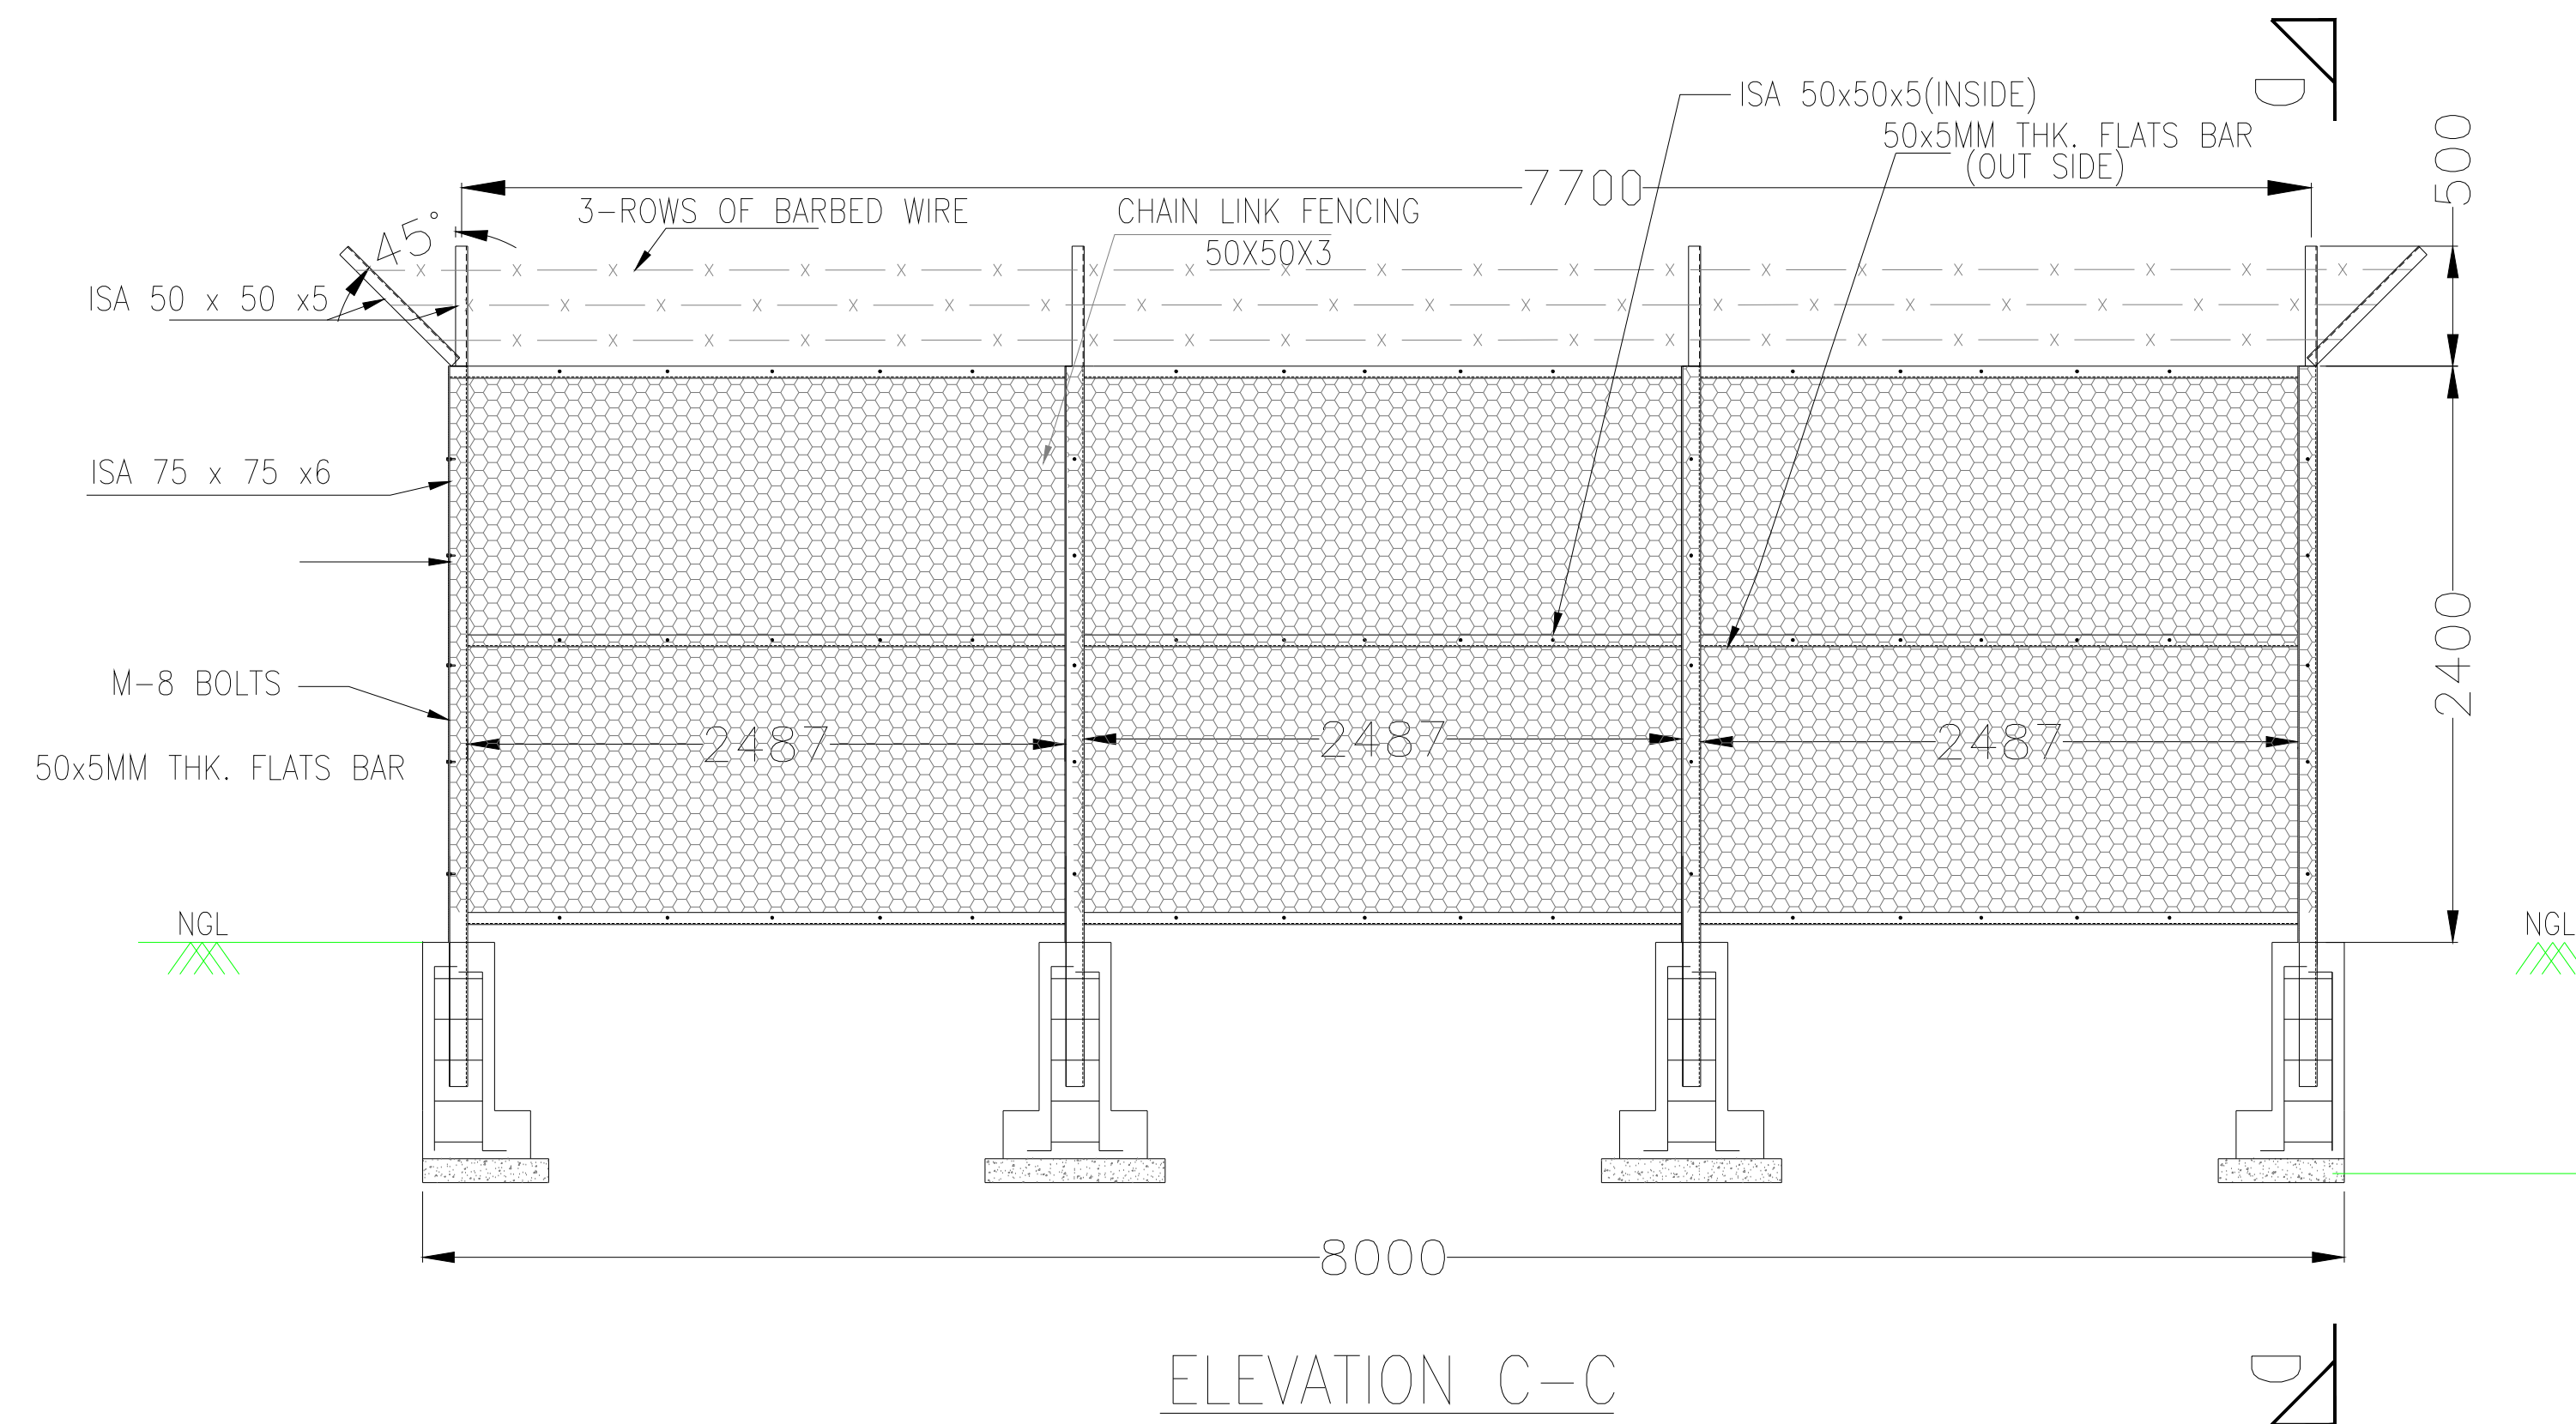


THIS DRAWING AND DESIGN IS THE PROPERTY OF G.G.L. AND MUST NOT BE COPIED OR LENT WITHOUT THEIR PERMISSION IN WRITING.

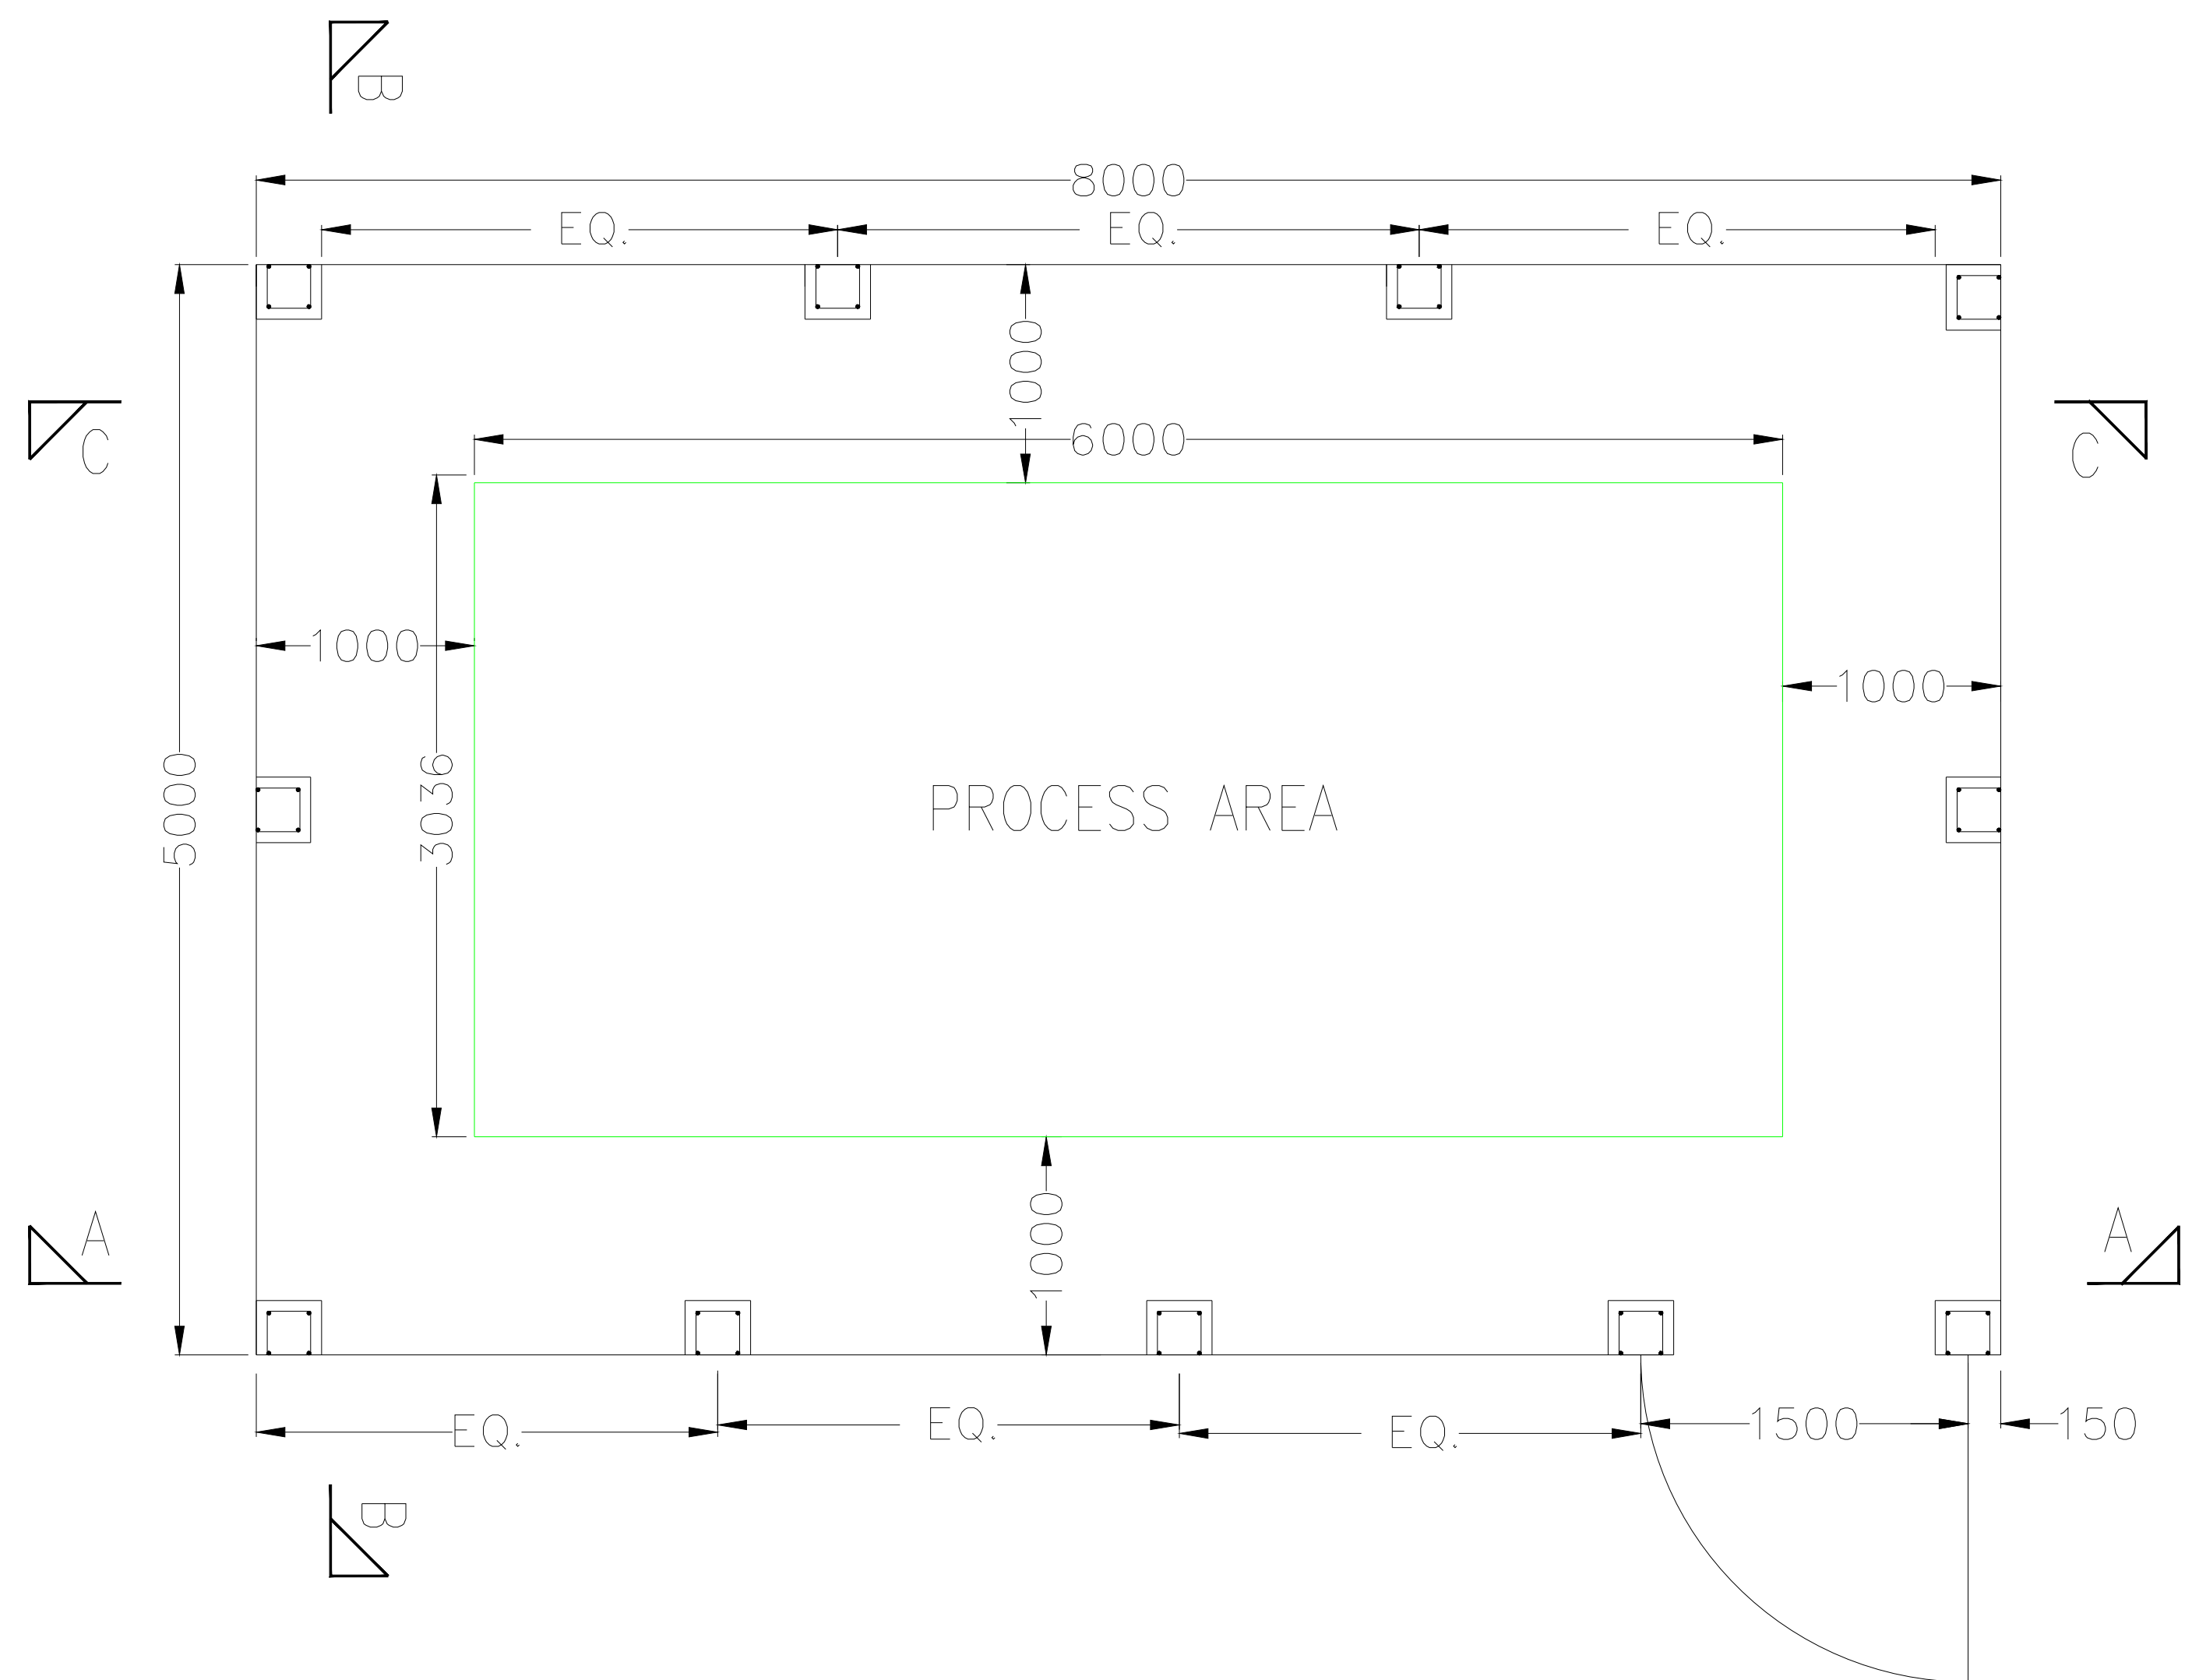

NOTE :-

1. ALL DIMENSIONS ARE IN MM, UNLESS AND OTHERWISE SPECIFIED.
2. DISTANCE OF FENCING FROM PROCESS AREA & FOUNDATION SHOWN ARE TENTATIVE AND MAY BE CHANGED AS PAR SITE CONDITION.
3. UNLESS OTHERWISE SPECIFIED M-20 GRADE TO BE USED.

						PREPARED BY	CHECKED BY	APPROVED BY	GUJARAT GAS LTD. ENGINEERING PLANNING & DESIGN PROJECT NAME: STATUS: ISSUED FOR CONSTRUCTION TITLE: TYPICAL DRAWING - GATE AND CHAIN LINK FENCING SCALE: NTS SHEET: 1 OF 1 DRAWING NO.: REV.: GGL/TS/STEEL/CLF/001 0
					SIGN.	AJP/HPS	DIS	RK	
					NAME				
					DATE	07/12/2017			
					FOR	GGL	GGL	GGL	
					CONTRACTOR :				
					INSPECTION AGENCY :				
NO.	DATE	REVISION	REV.BY.	SIGN.					